
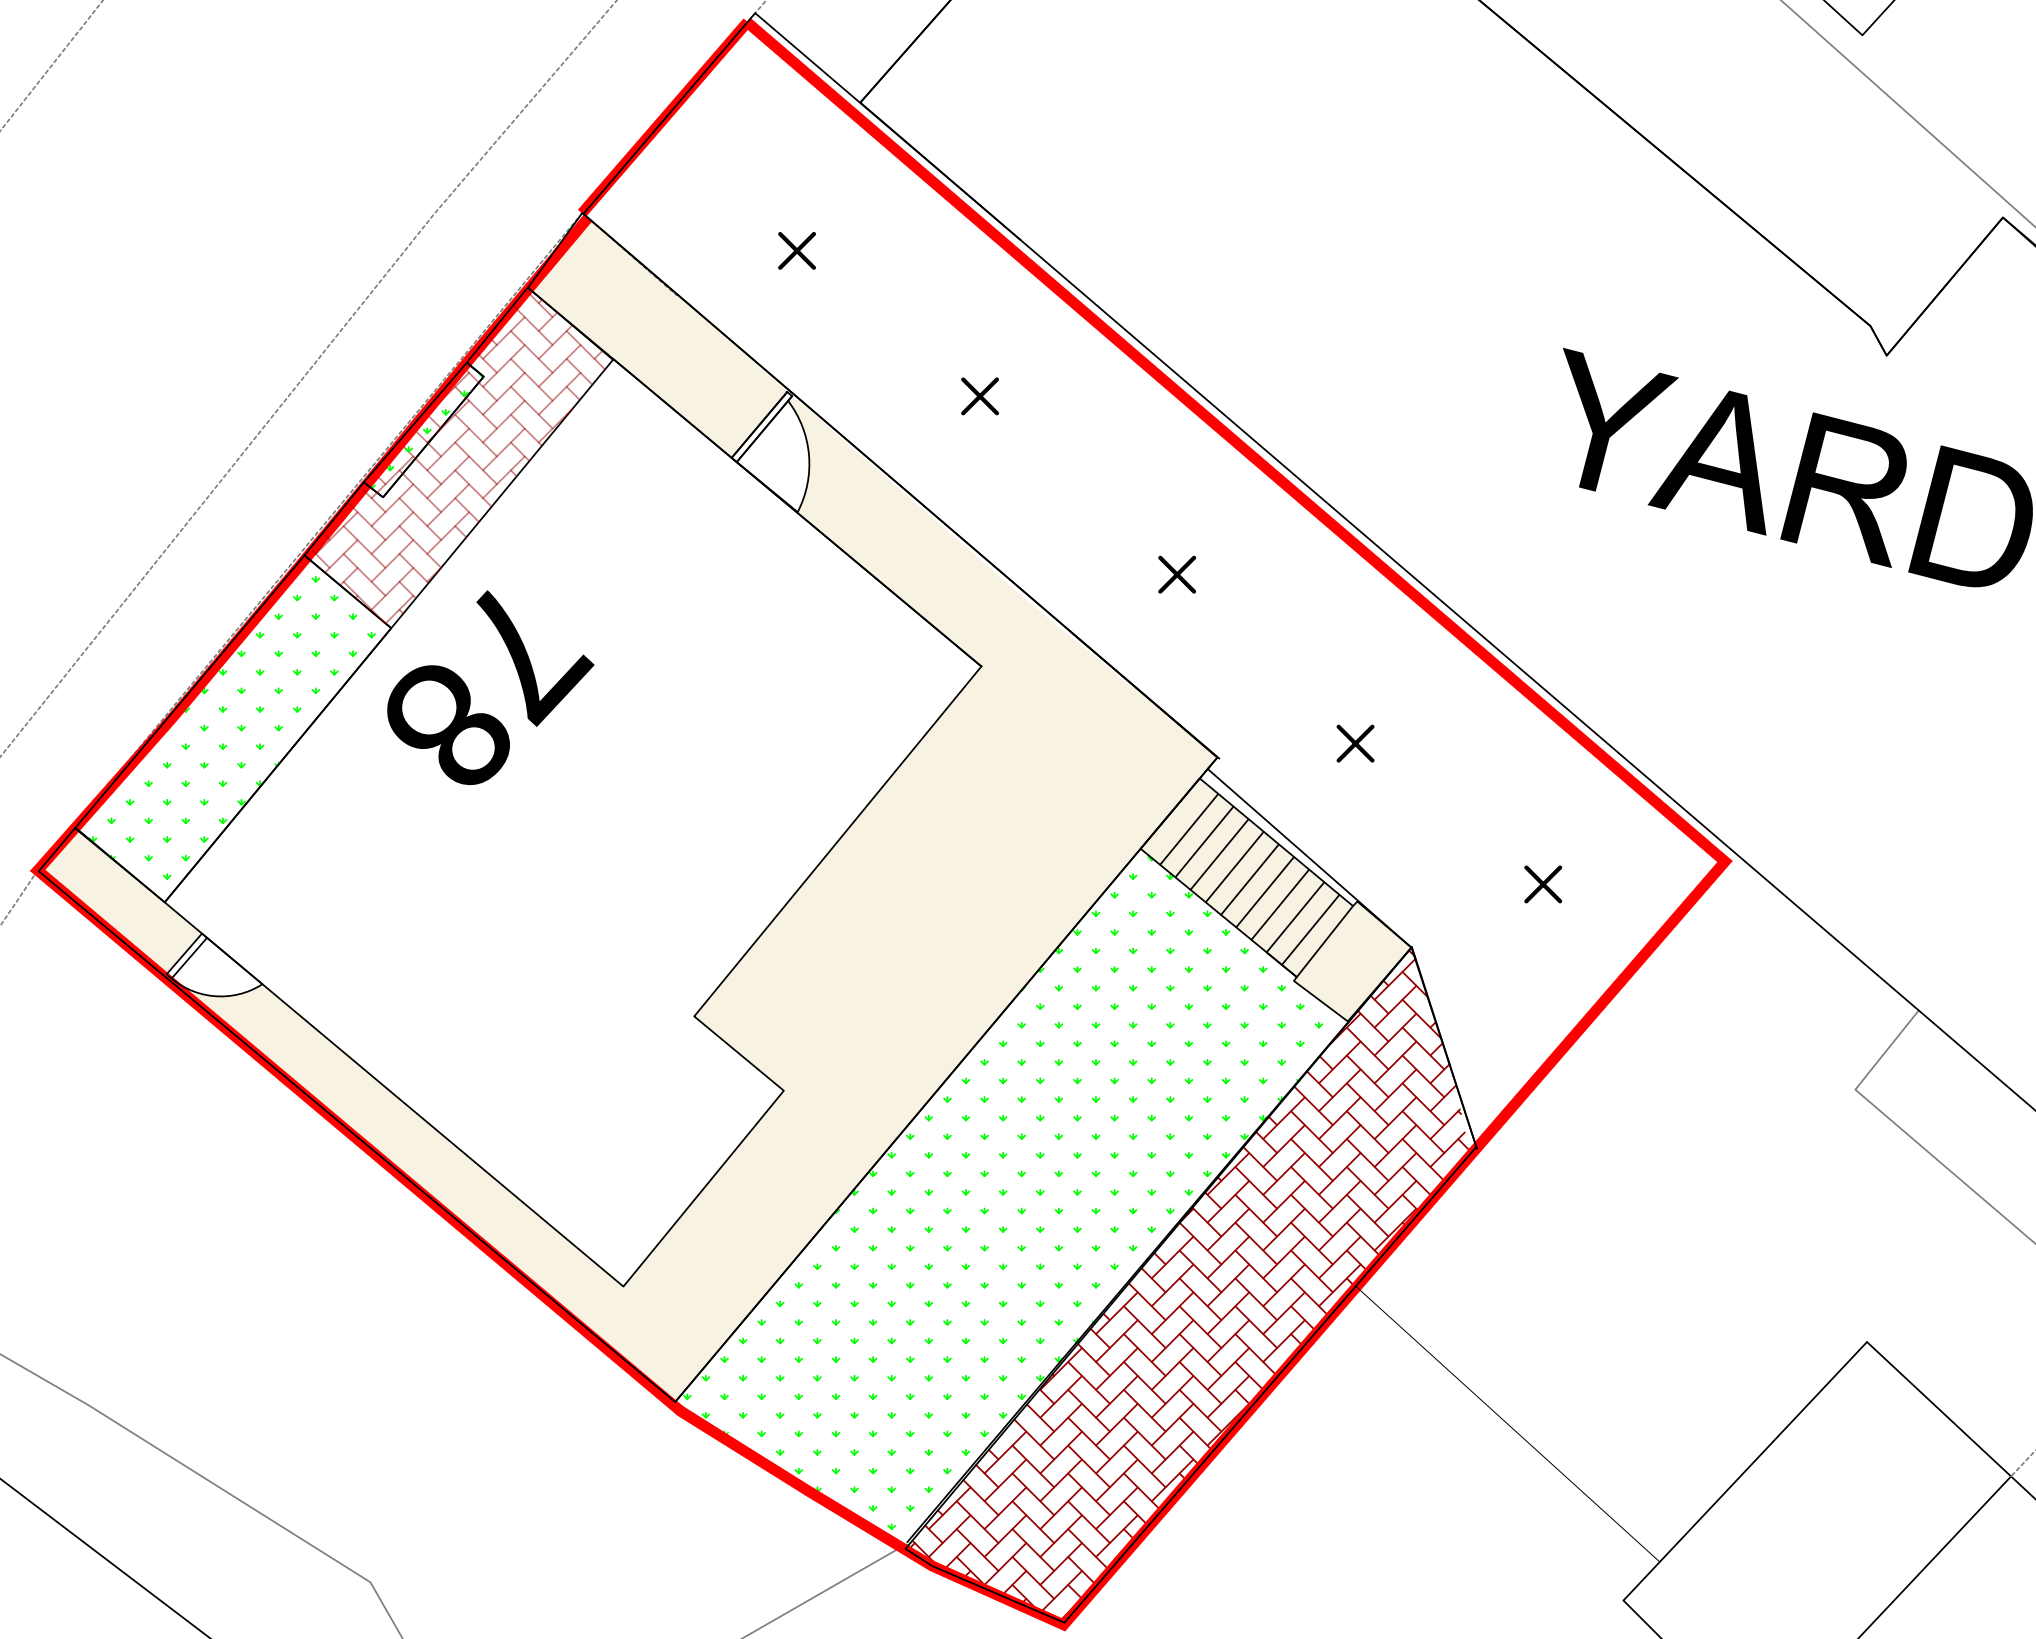


WOODSIDE ROAD

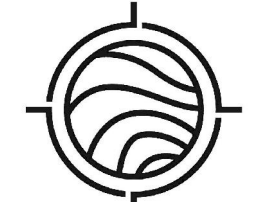

LEGEND:

- BOUNDARY LINE
- FOOTPATH
- BLOCK PAVING
- PRIVATE GARDEN AREA

Client: Gleneden Plant Sales	
Project: Woodside Road LU1 4DQ	
Drawing: Plot 78 Boundary	
<div> TERRATECH SOLUTIONS</div>	
Paper Scale: Not to scale	Drawn by: J.G
Date: 26/09/2023	Drawing Number: Plot 78 - Rev A